


OBJEKTO IŠSIDĖSTIMO SCHEMA

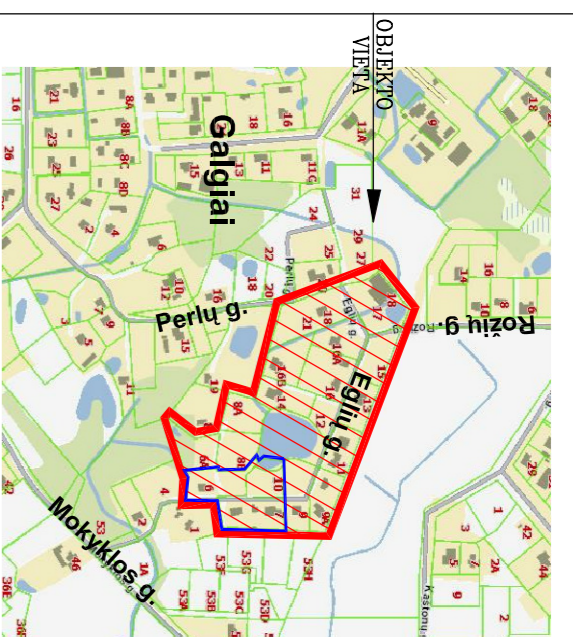


SALYPU KAMPŲ KOORDINATĖS


STATYTI ESKIZAI







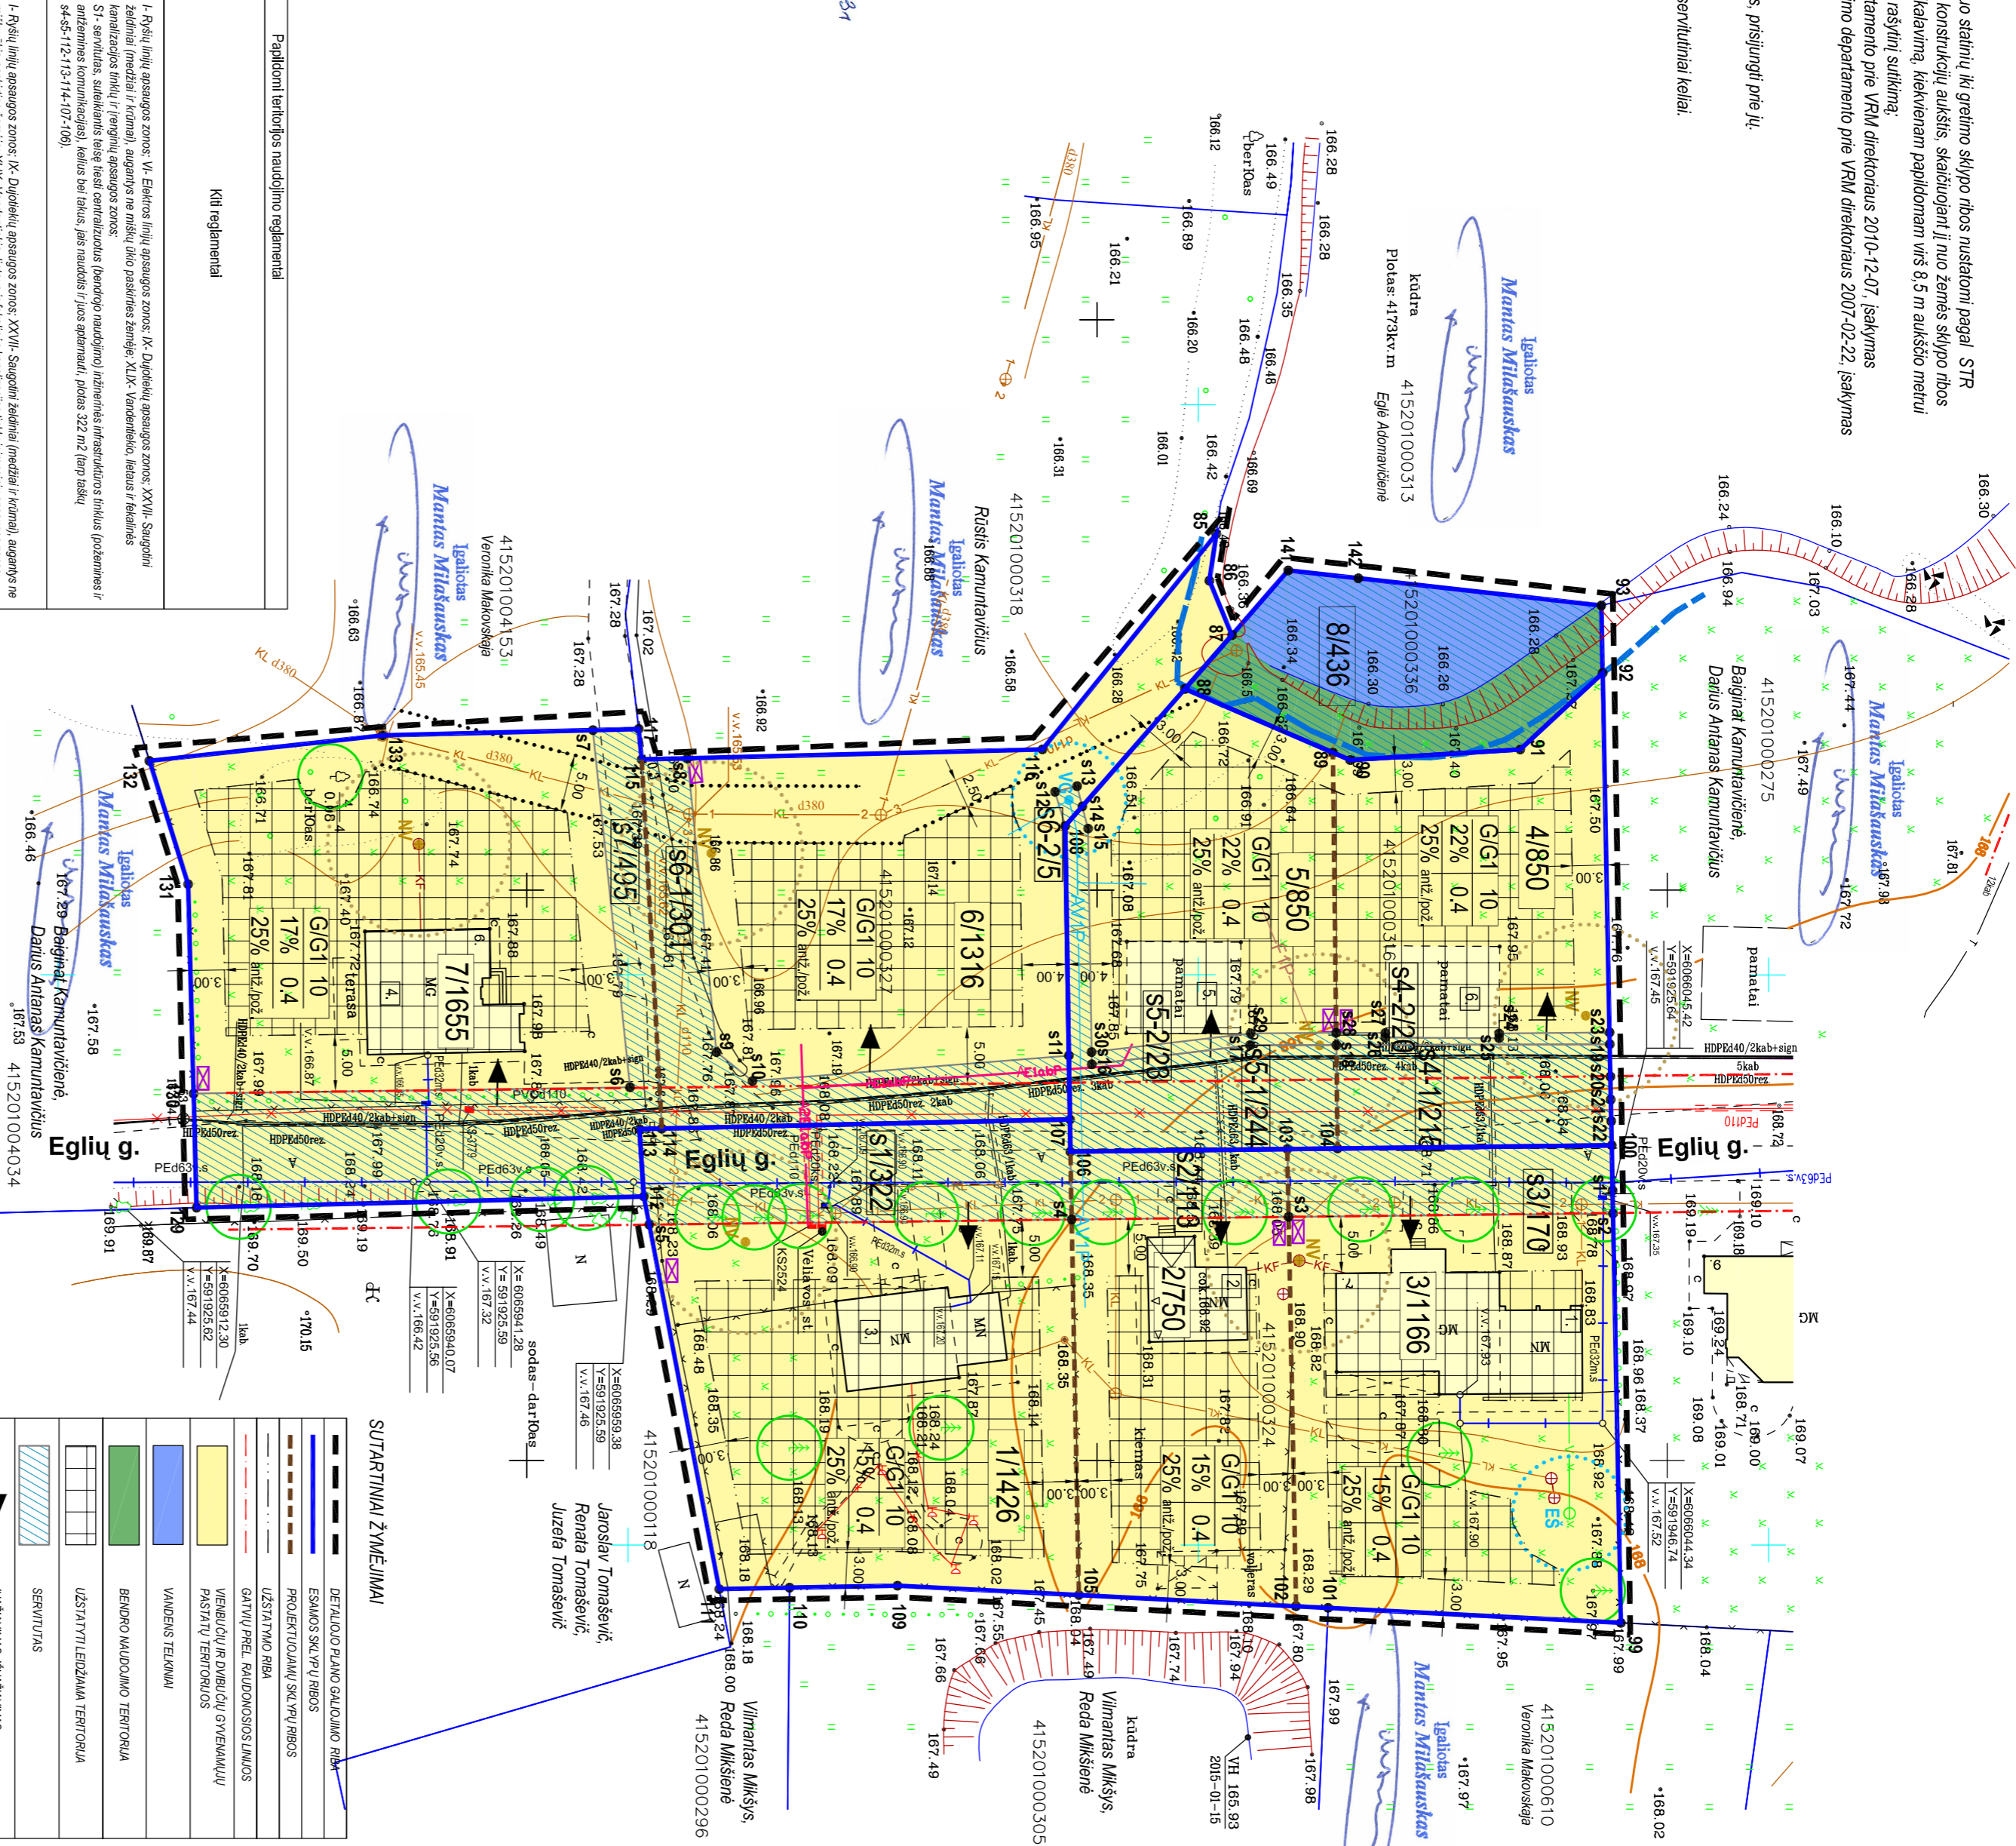



